

FLOOR PLAN



3D RENDERING



NORTH ELEVATION






SMITH JONES & ASSOCIATES LAW FIRM




3D RENDERING

FLOOR PLAN

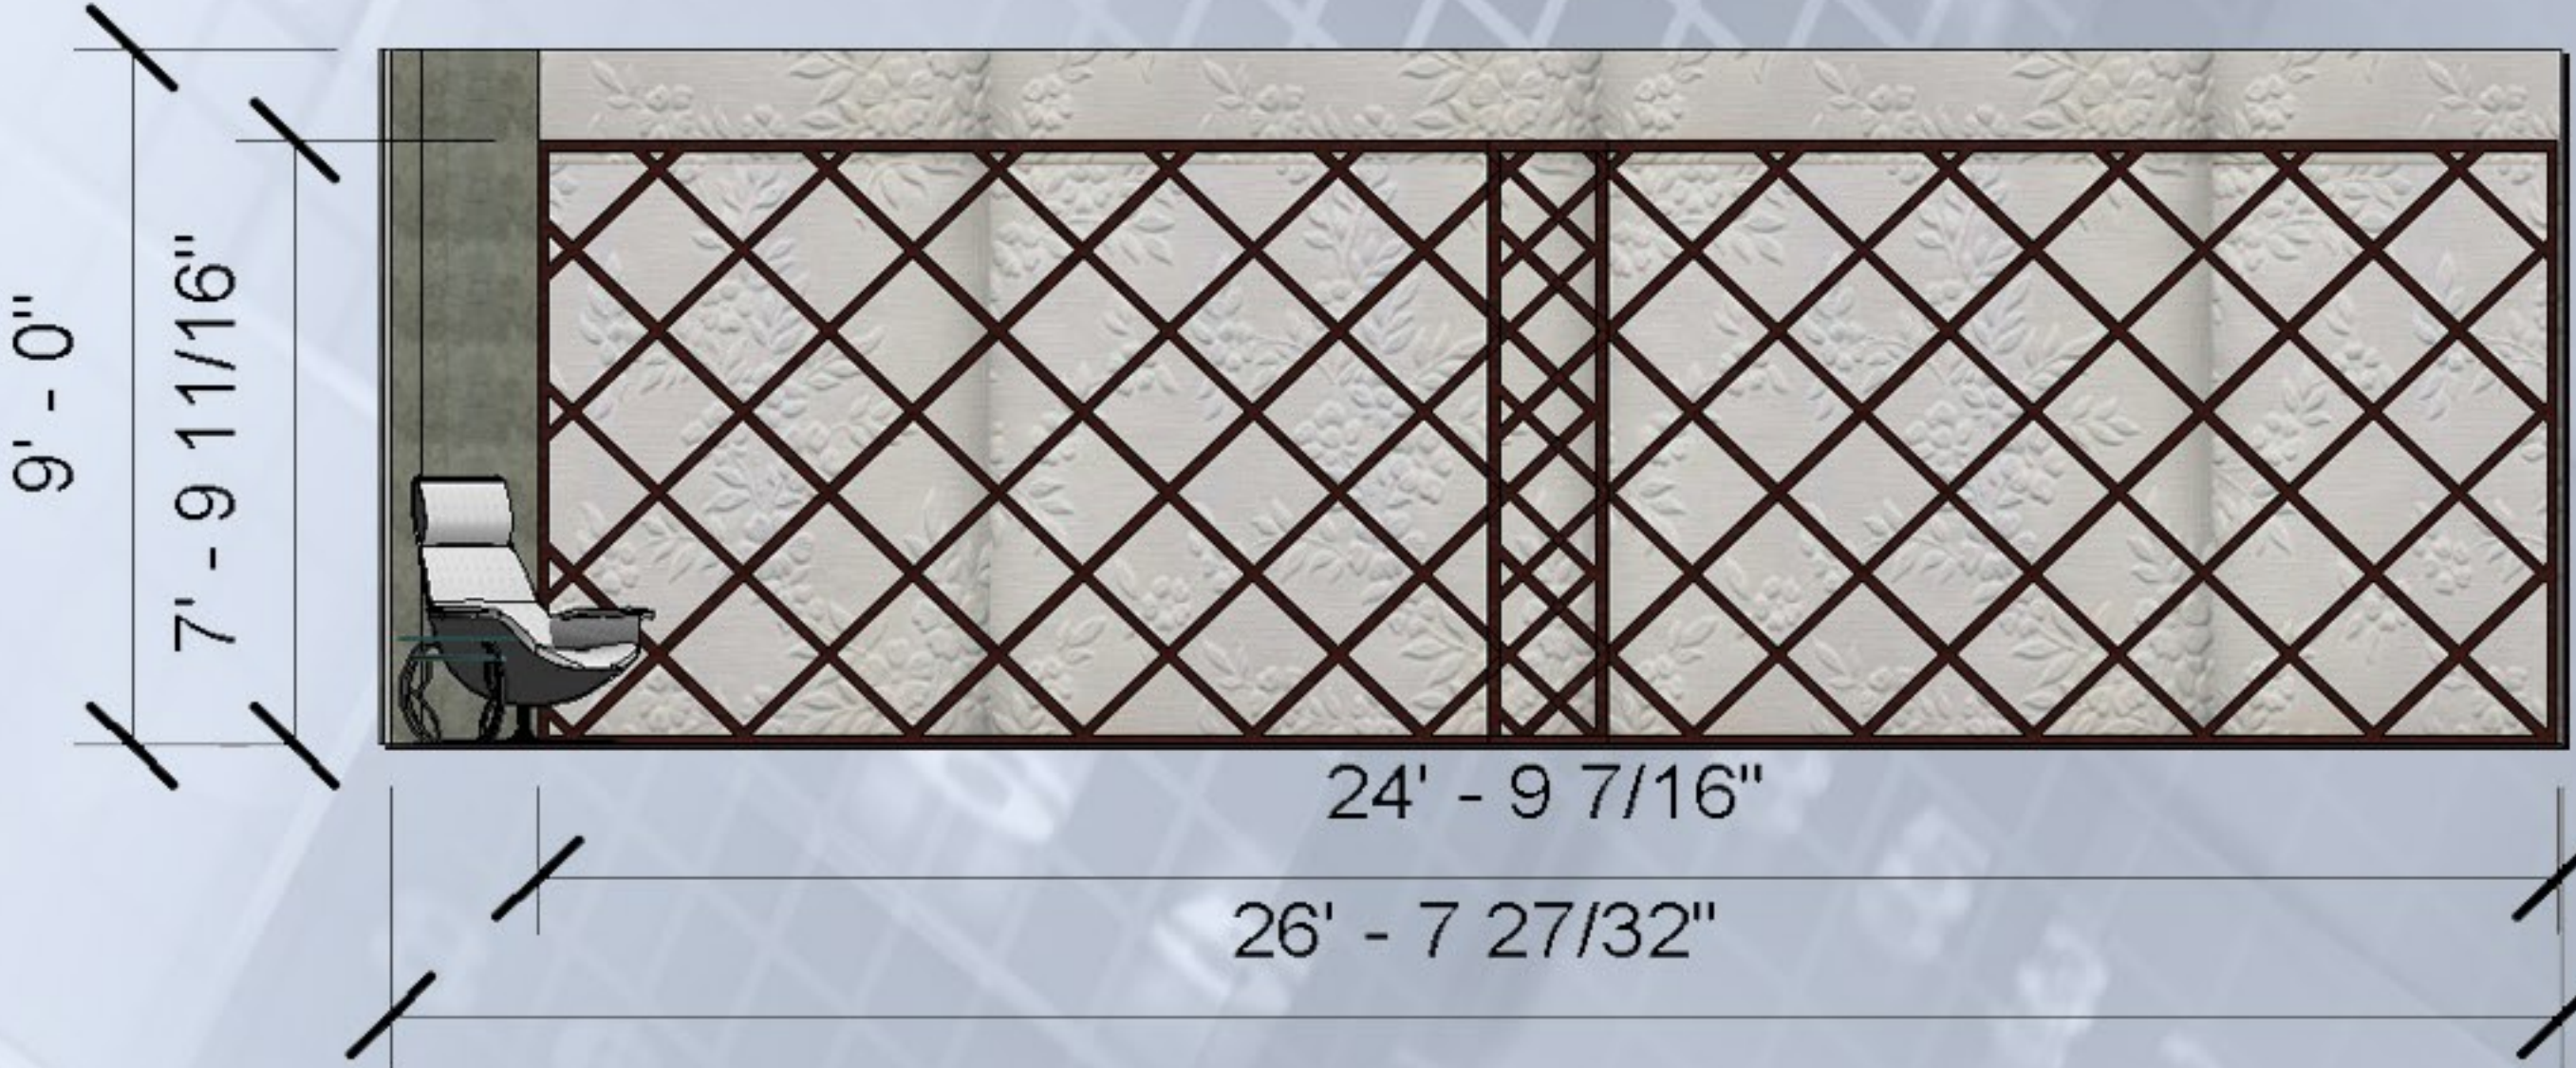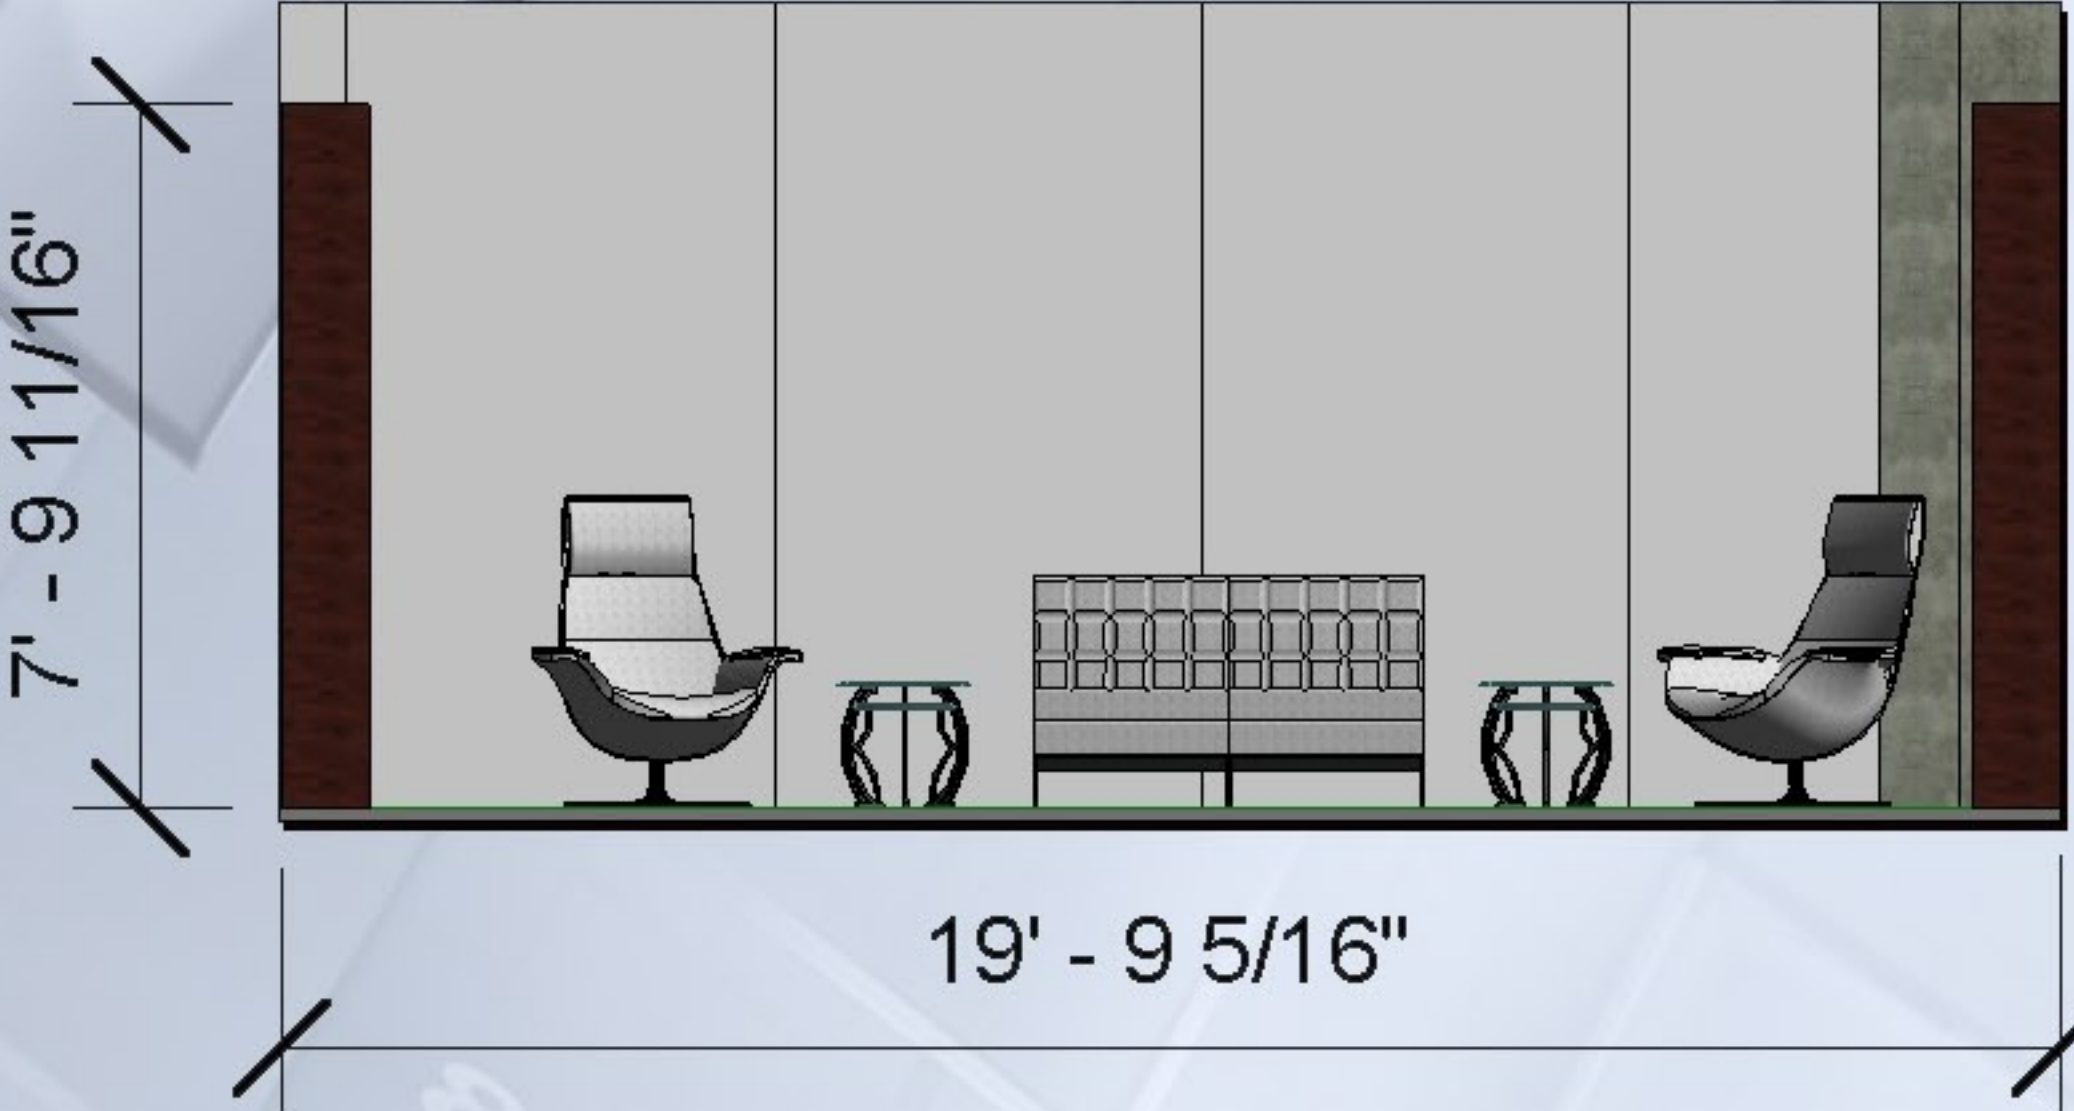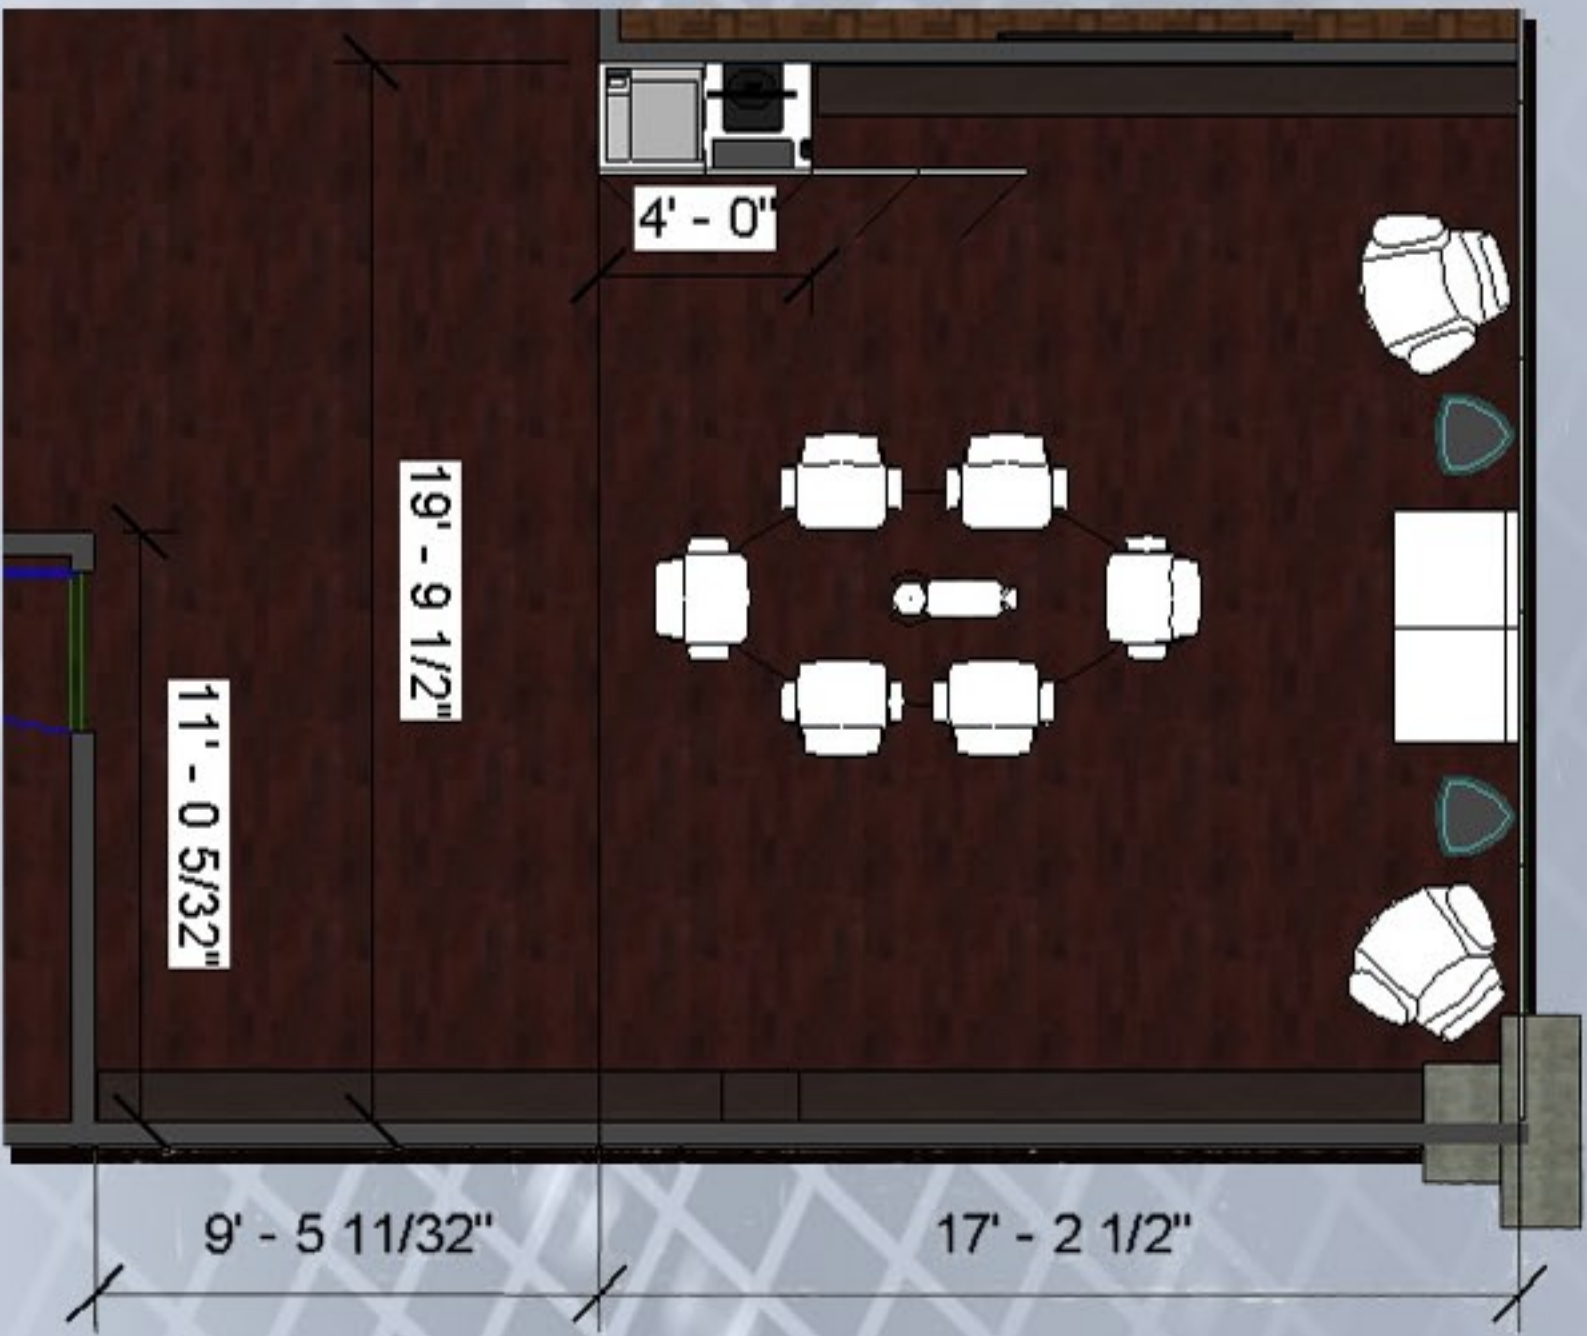

LAW LIBRARY

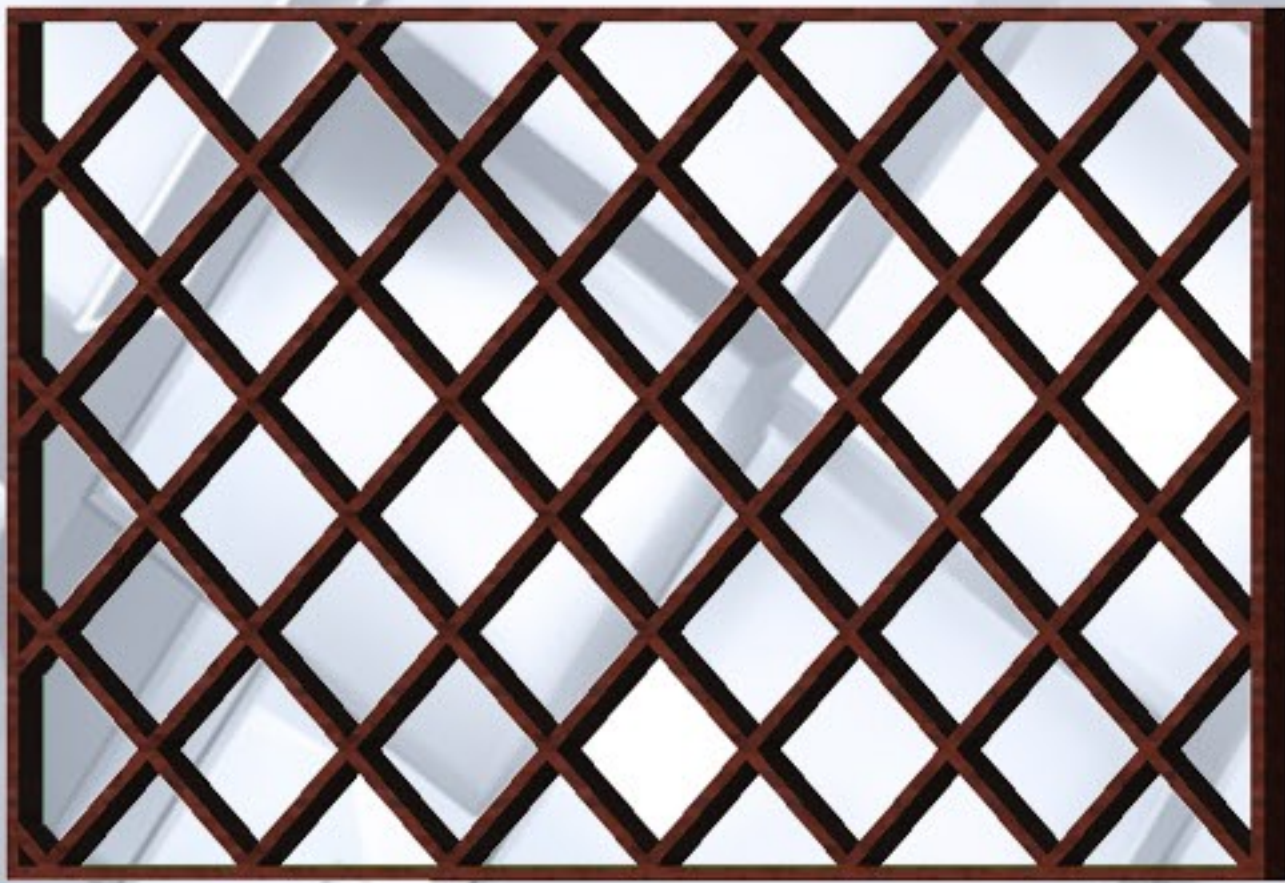

DIAGONAL BOOKCASE



LIBRARY STORAGE



WALLCOVERINGS



FLOORING



LOUNGE SEATING



CONFERENCE TABLE SEATING



LOUNGE COUCH




CONFERENCE TABLE






3D RENDERING

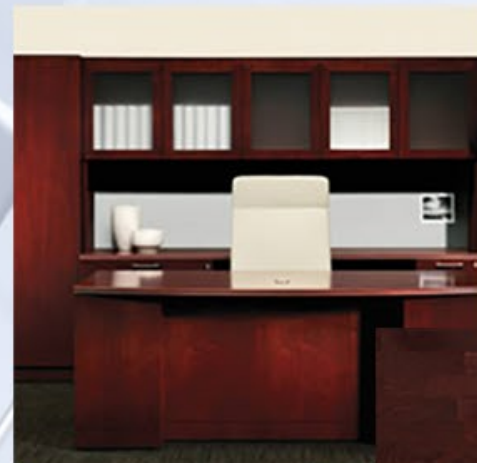

OFFICE SYSTEMS

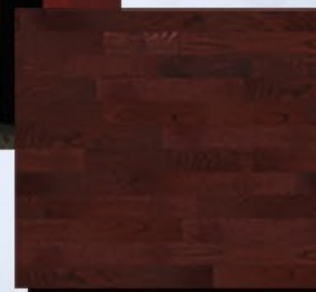



GUEST CHAIR



GUEST COUCH



OFFICE CHAIR

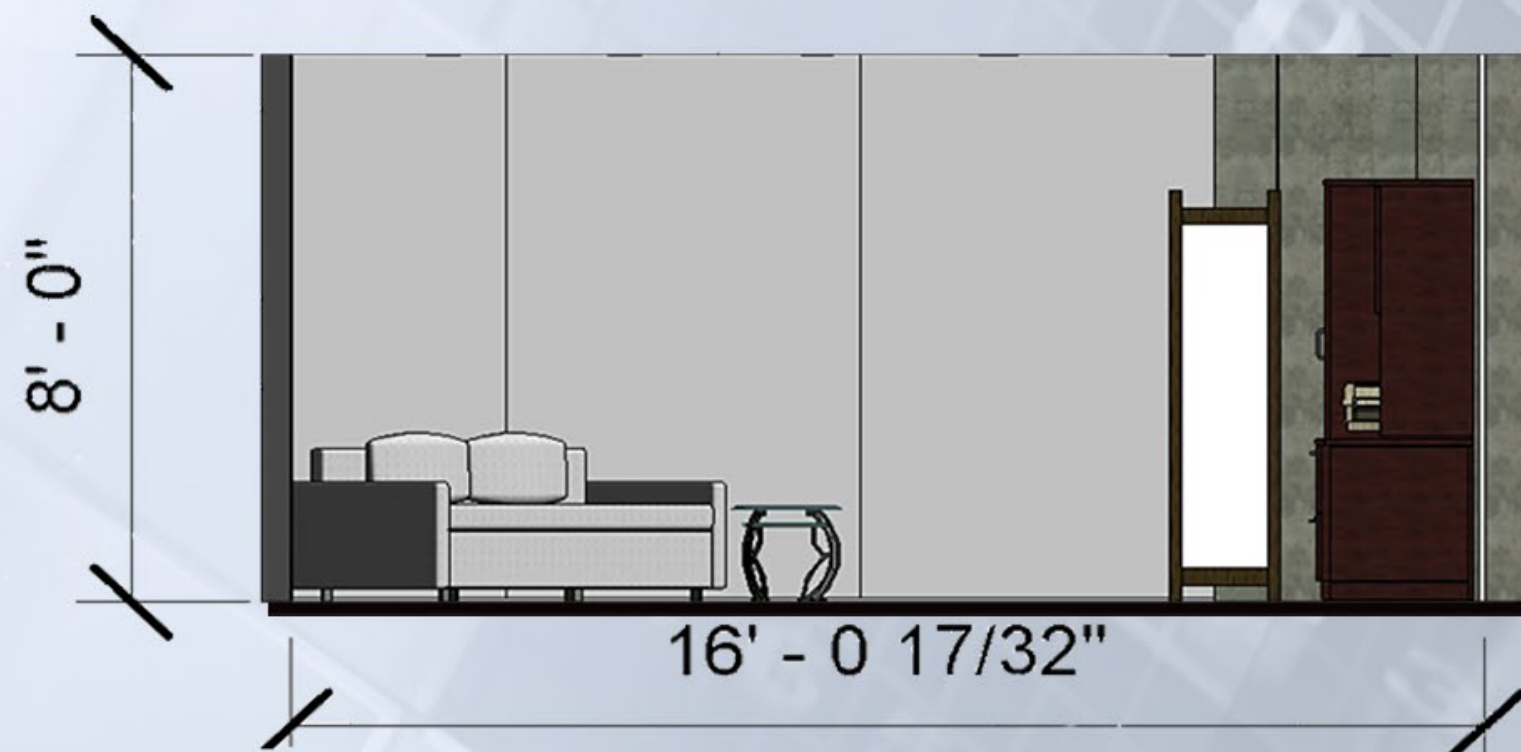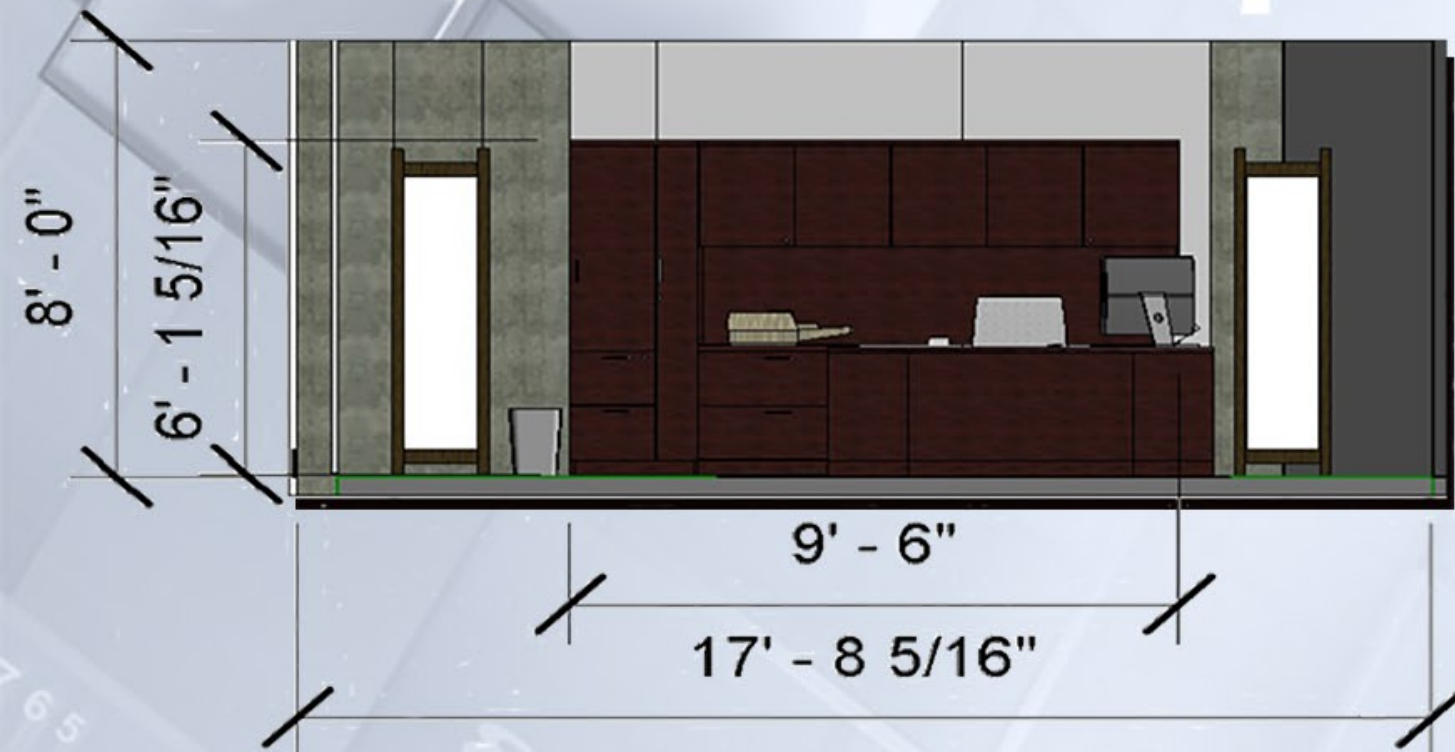

FLOORING



WALLCOVERING

PARTNERS OFFICE





3D RENDERING

20' - 1 7/8"



FLOOR PLAN

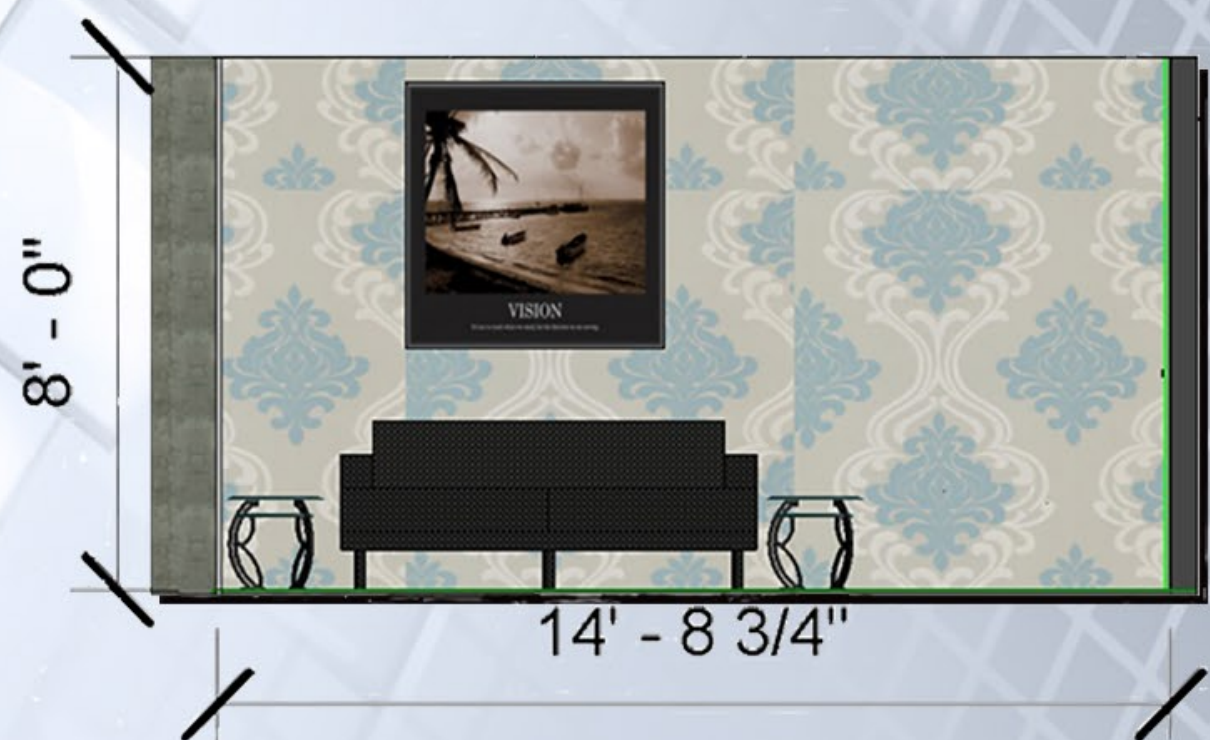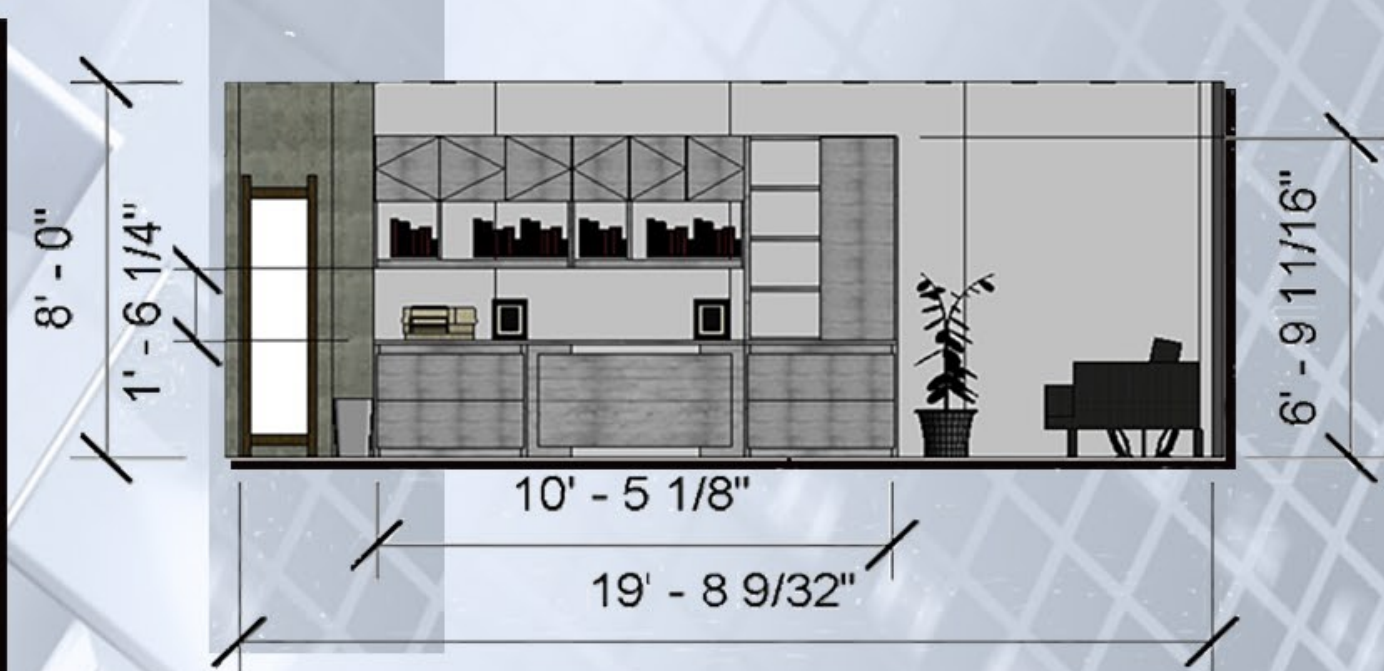

OFFICE SYSTEMS



WALLCOVERING



FLOORING



GUEST SEATING



OFFICE SEATING



COUCH SEATING

